


02 SECOND FLOOR PLAN - LOT #15R-1

SCALE: 1/4" = 1'-0"

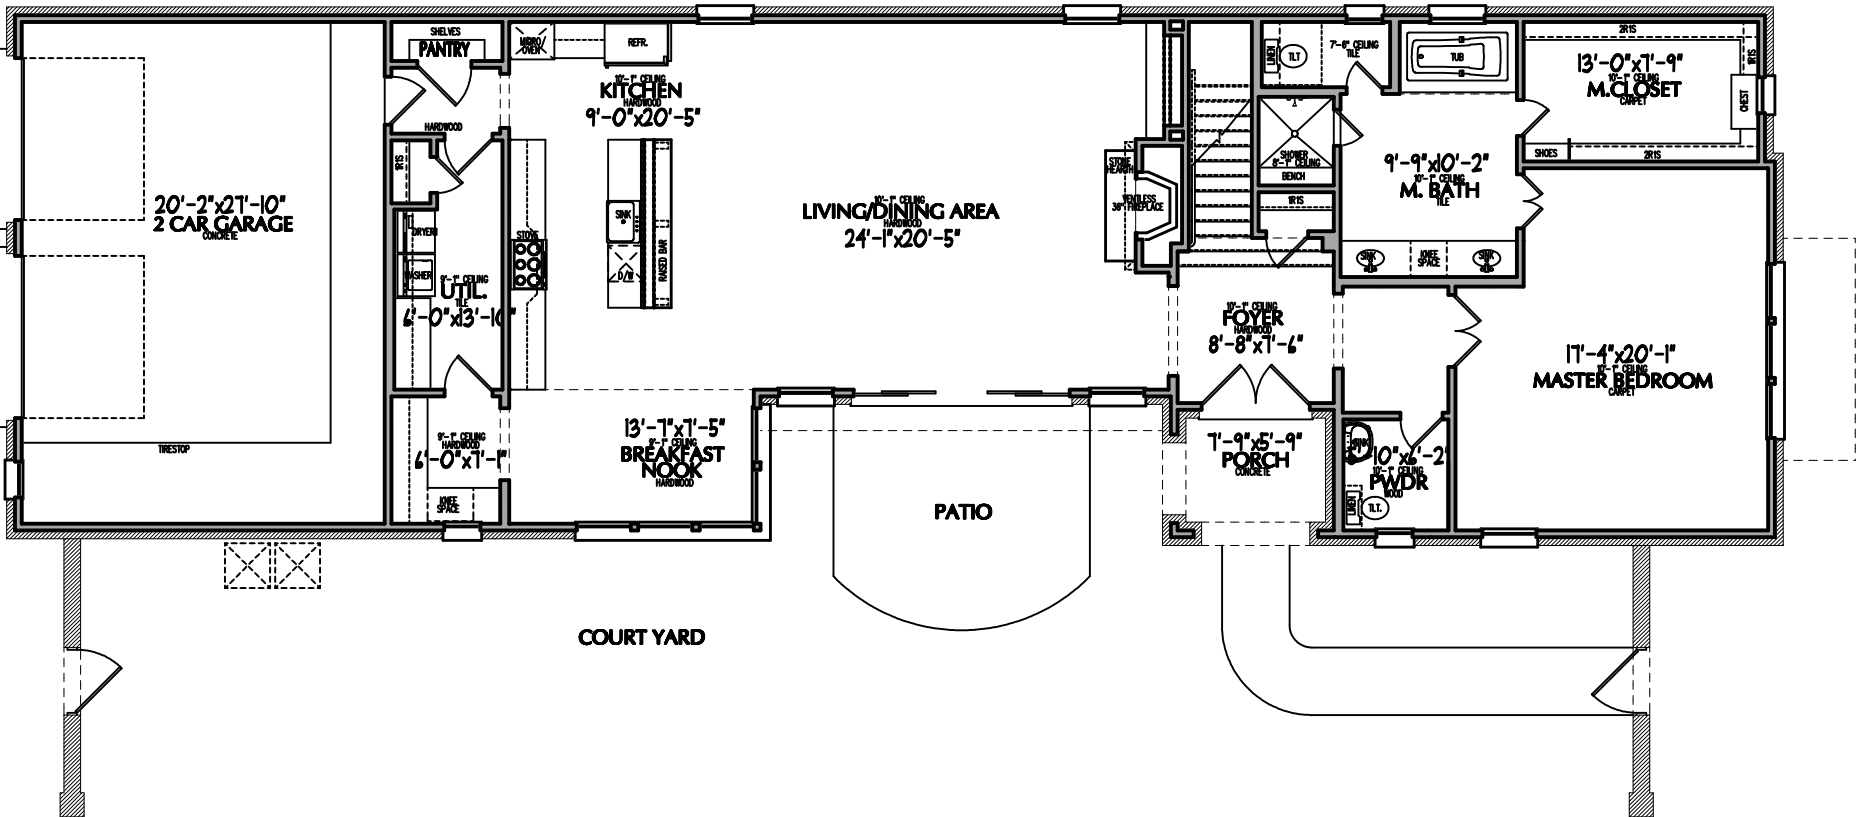

01 FIRST FLOOR PLAN - LOT #15R-1

SCALE: 1/4" = 1'-0"

FIRST FLOOR A/C	2,076 SQ. FT.
SECOND FLOOR A/C	2,201 SQ. FT.
TOTAL A/C	4,277 SQ. FT.