







LEGEND

-  PHASE I CONSTRUCTION PARKING
-  PHASE II CONSTRUCTION PARKING
-  PHASE III CONSTRUCTION PARKING
-  FIRE LANE (21' TO 23' B/B)
-  TREES

 

TOPOGRAPHIC MAP
 LOT A BLOCK 8-R
 STONEGATE ADDITION
 FORT WORTH TARRANT COUNTY TEXAS
 ACCORDING TO THE PLAT RECORDED IN CABINET B SLIDE 1300
 OF THE PLAT RECORDS OF TARRANT COUNTY TEXAS
 DECEMBER 15, 2021
 REV FEBRUARY 14, 2022

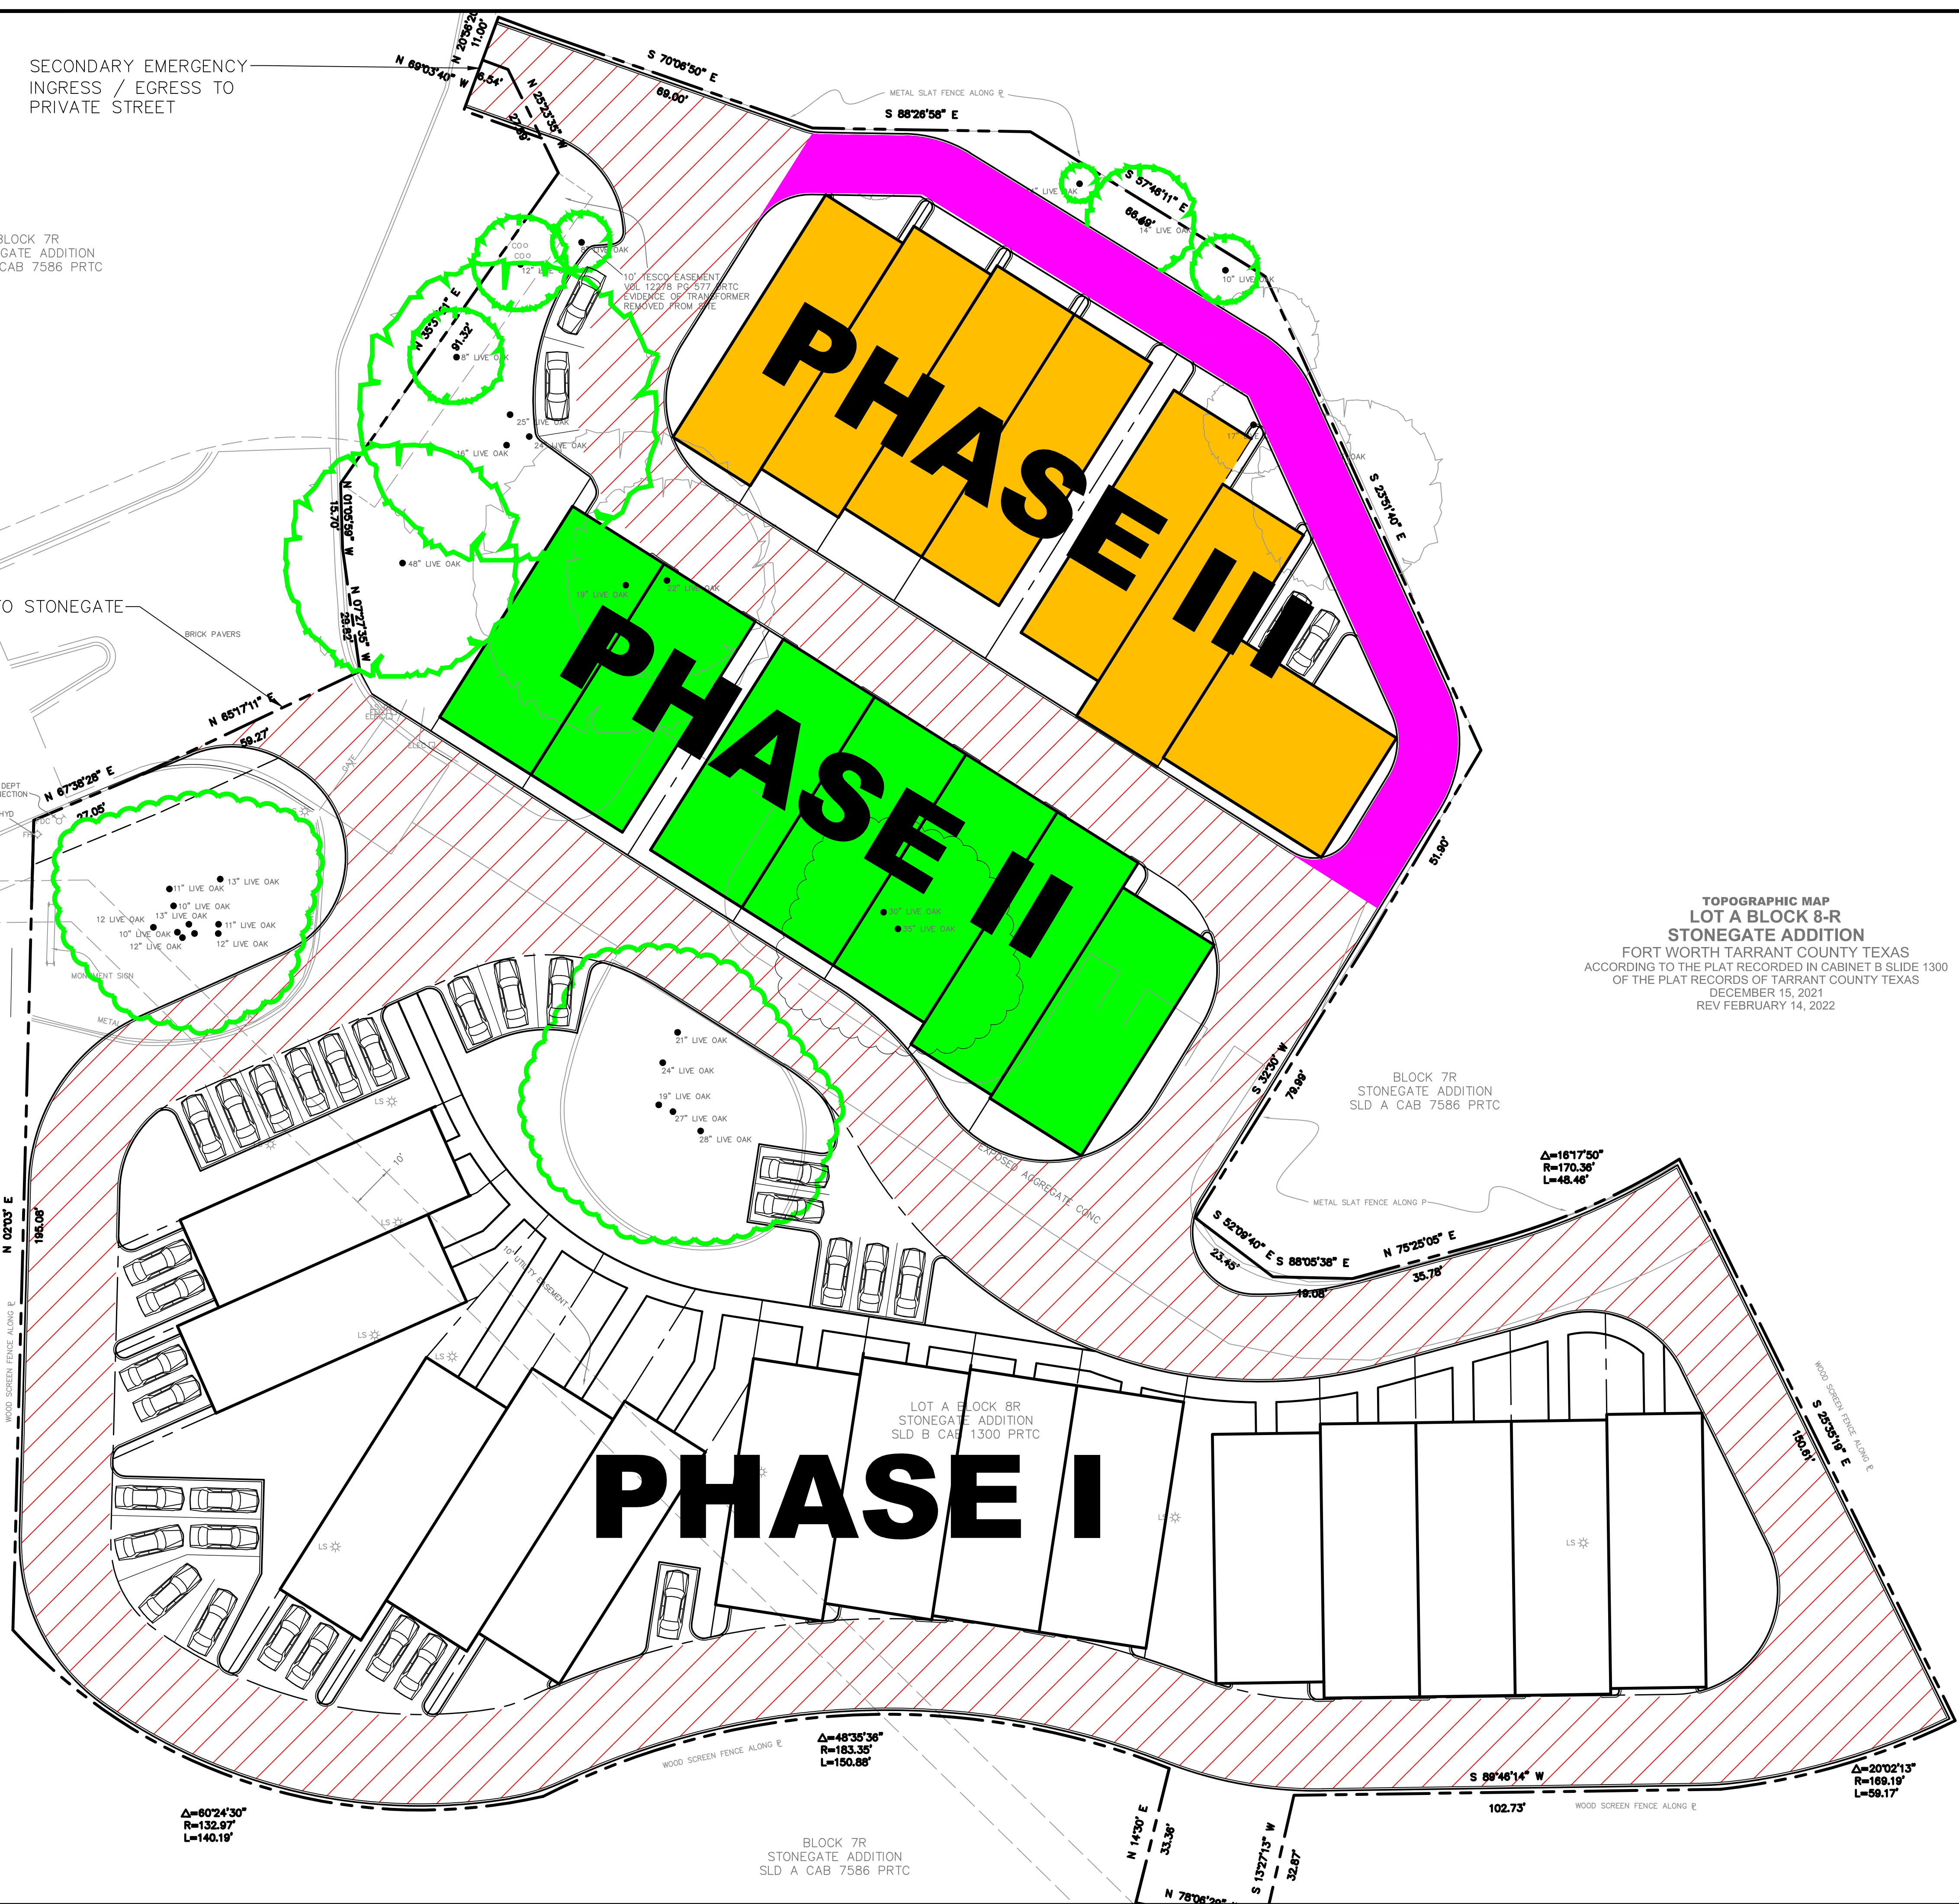ISSUED FOR PRELIMINARY PRICING PURPOSES ONLY
 (SUBJECT TO REVISION PRIOR TO CONSTRUCTION)

THESE DOCUMENTS HAVE BEEN PREPARED BY THE ENGINEER WITH THE INTENT OF COMPLYING WITH ALL CITY STANDARD REQUIREMENTS. THESE DOCUMENTS HAVE NOT BEEN APPROVED AND RELEASED FOR CONSTRUCTION BY THE CITY AS OF THIS DATE AND, THEREFORE, REVISIONS MAY BE REQUIRED PRIOR TO CONSTRUCTION. BY ANY USE OF THESE DOCUMENTS, THE USER AFFIRMS THEIR UNDERSTANDING OF THE PRELIMINARY STATUS OF THE PLANS AND THE POTENTIAL FOR REVISION PRIOR TO ANY CONSTRUCTION.

Pacheco Koch 4060 BRYANT IRVIN ROAD
 FORT WORTH, TX 76109 817.412.7155
 TX REG. ENGINEERING FIRM F-469
 TX REG. SURVEYING FIRM LS-10008001

CONST. PHASING EXHIBIT

DESIGN	DRAWN	DATE	SCALE	NOTES	FILE	NO.
---	XXX	MMM YYYY	1"=20'			EXHB

WALLACE
 7/6/2022 10:47 AM
 M:\DWG-50\5008-21.688\DWG\CIVIL C30 2018\EXHIBIT\5008-21.688_CONST PHASE EXHIBIT.DWG

STONEGATE TOWNHOMES